


SK.1

LEWIS ENGINEERING ASSOCIATES, INC
MECHANICAL - ELECTRICAL ENGINEERS, GREEN CONSULTANTS
28841 RIVERWATCH DRIVE, MECHANICSVILLE, MD 20669
(301) 884-3370, EMAIL: lewiseng.net


HOLLYWOOD VFD HVAC REPLACEMENT
RT. 235
HOLLYWOOD, ST. MARY'S COUNTY, MD
DATE: 8/12/2019

REVISIONS

LEGEND: - DIMENSION LINES
- DIMENSION LINES
- DIMENSION LINES
- DIMENSION LINES
- DIMENSION LINES
- DIMENSION LINES

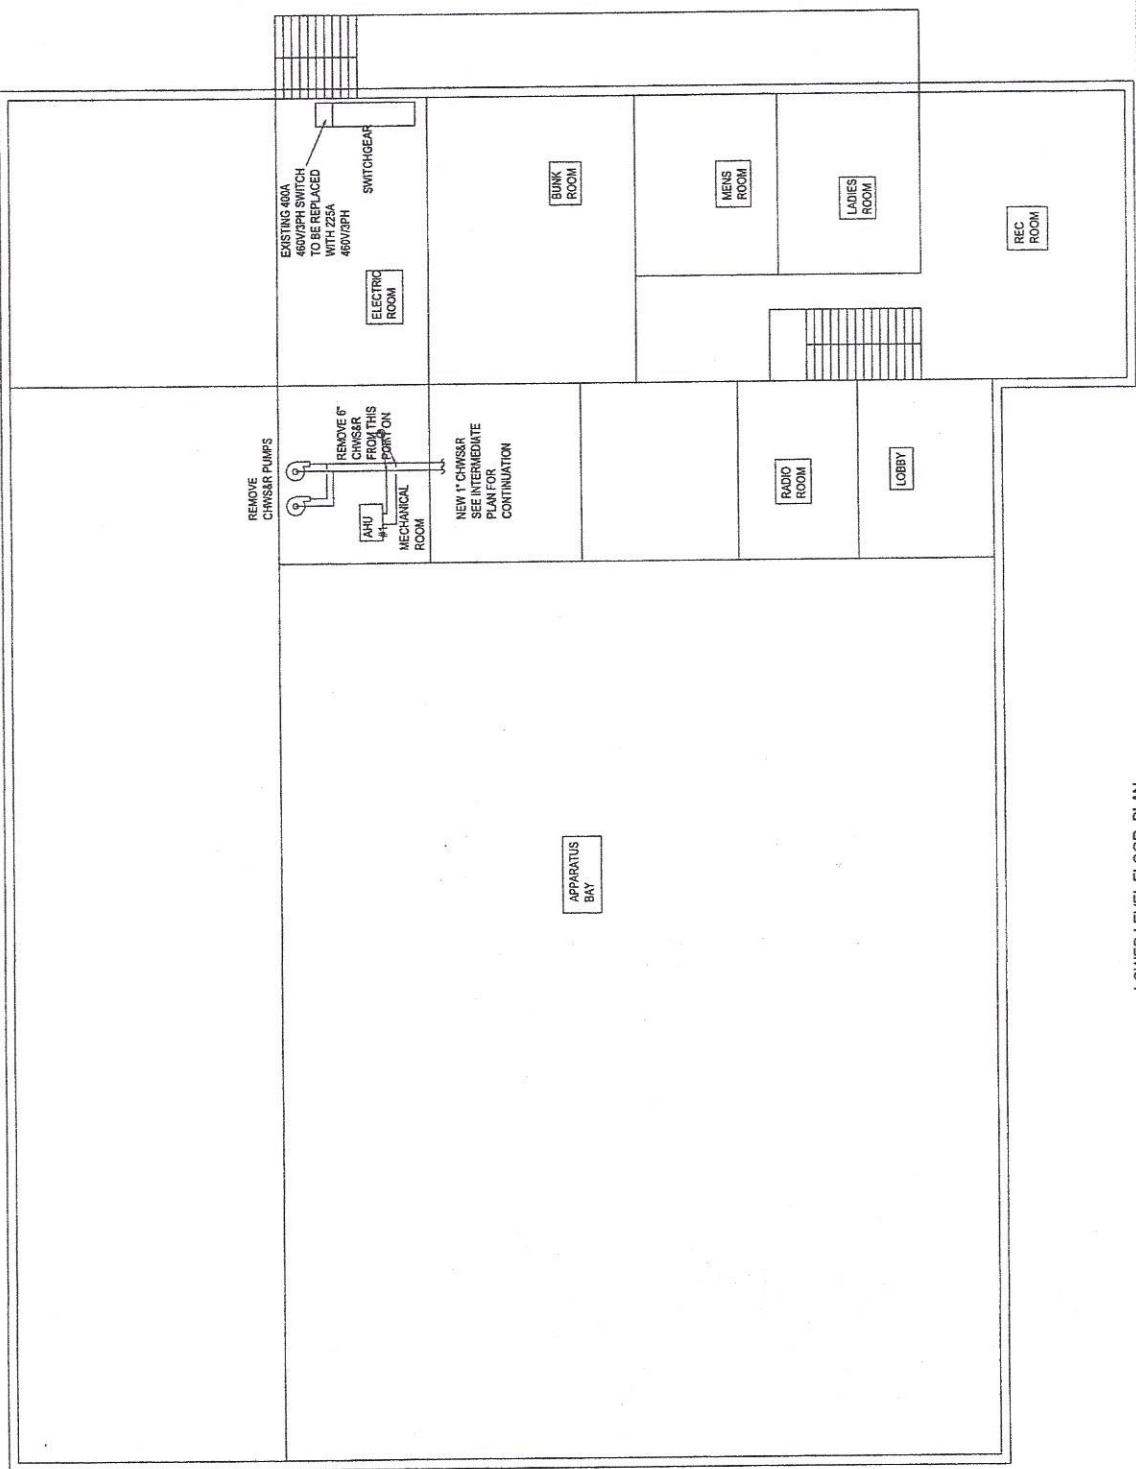

LOWER LEVEL FLOOR PLAN

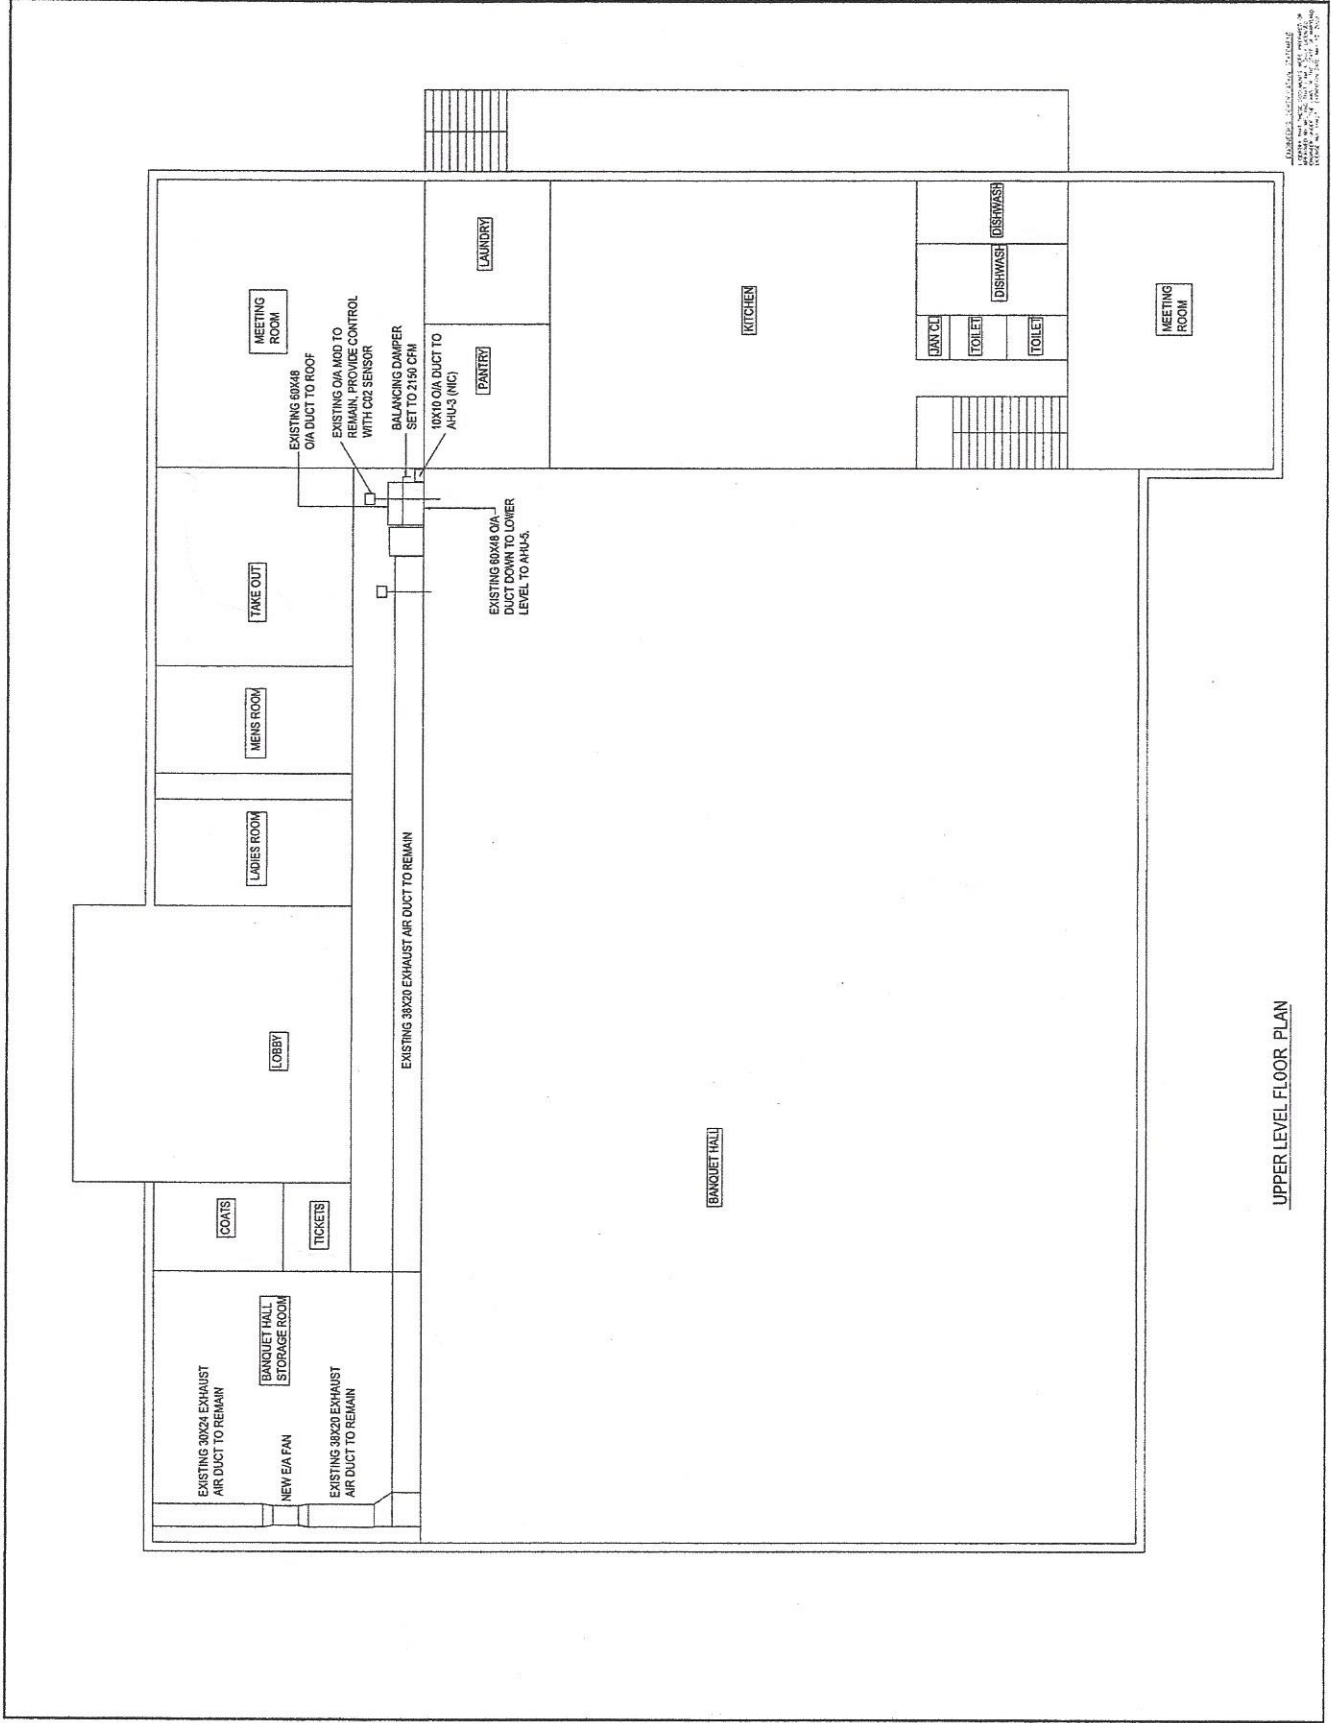

UPPER LEVEL FLOOR PLAN